


Extraction Phase 3:

With Phase 2 area extracted, stripping of soils and overburden can commence over the phase 3 area with materials deposited to the south west of Phase 1 & 2 continuing progressive restoration which will ultimately return the site to its existing condition and level.

Exposed western overburden faces to be graded, and temporarily hydroseeded to green up for the duration of Phase 3 mineral extraction.

4 - Extraction Phase 3

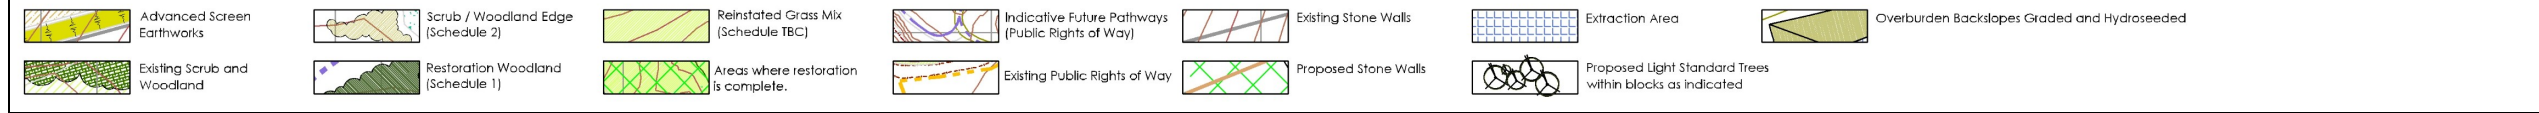

Suttles Stone Quarries
Swanworth Quarry
Worth Matravers, Swanage
Dorset
BH19 3LE
Tel: 01929 439444
Fax: 01929 439446
Email: info@suttles.co.uk

BCL Document Ref. OPL.SSQ.Swth.MPS16.F1

Digital Ref.

Scaled for Reproduction at: A3L

Version: 1

Technology Centre, Wolverhampton Science Park
Wolverhampton, WV10 9RU
tel: 01902 824111 fax: 01902 824112
email: info@bclhydro.co.uk
www: http://www.bclhydro.co.uk

Suttles Stone Quarries

Swanworth Quarry, Worth Matravers, Dorset

Consultation on the Bournemouth, Dorset & Poole Minerals Site Allocation Plan Swanworth Quarry Extension (PK16)

Preliminary Hydrological & Hydrogeological Risk Assessment

Proposed Extension: Phase 3

Drawn By:	TD	Scale:	1:3,800
Date:	16/12/16	Figure No.:	14