
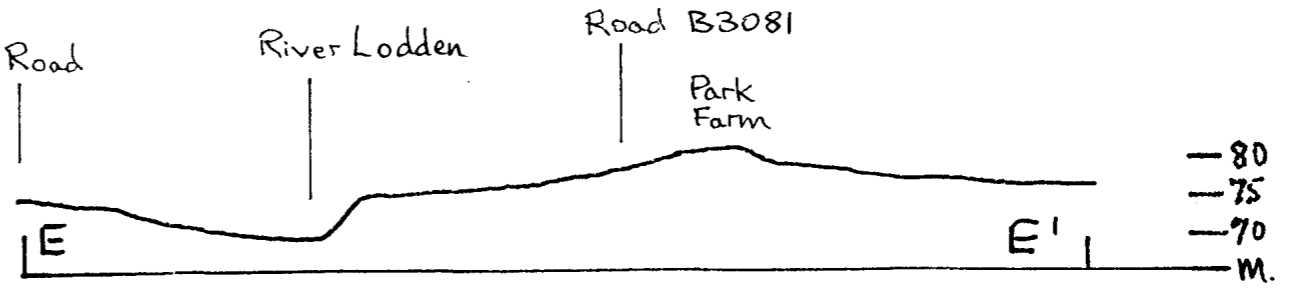
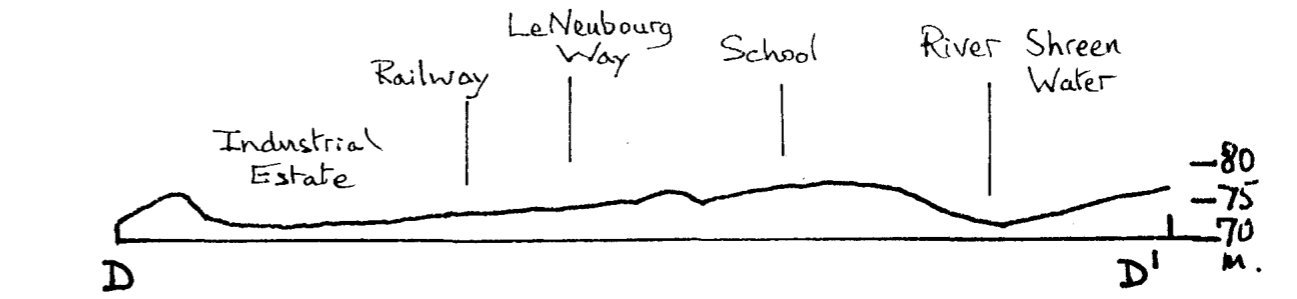
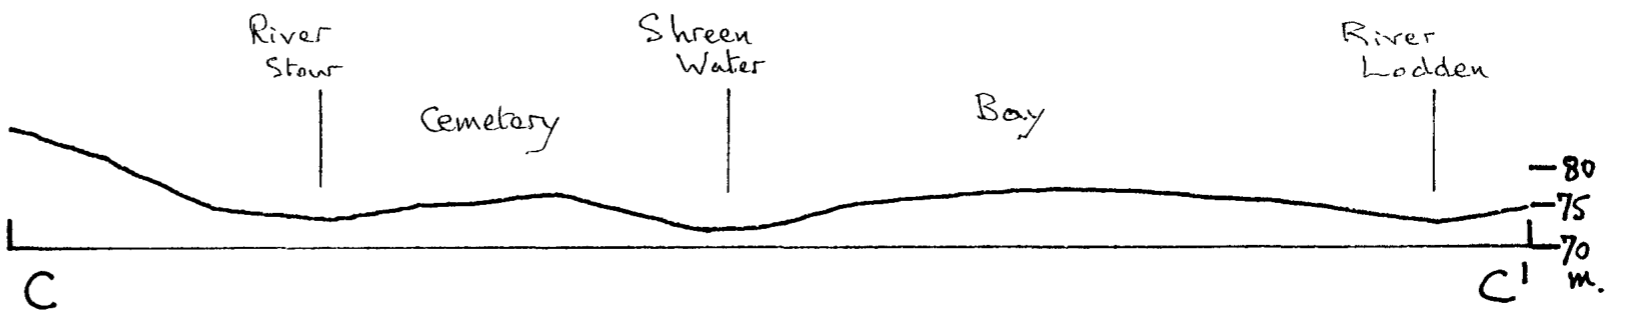
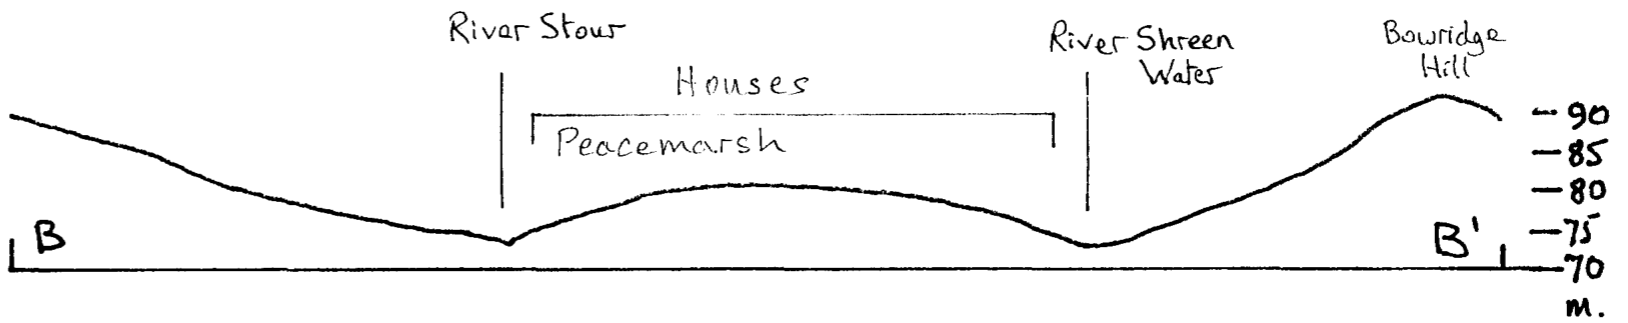


PLAN 5  
SECTIONS

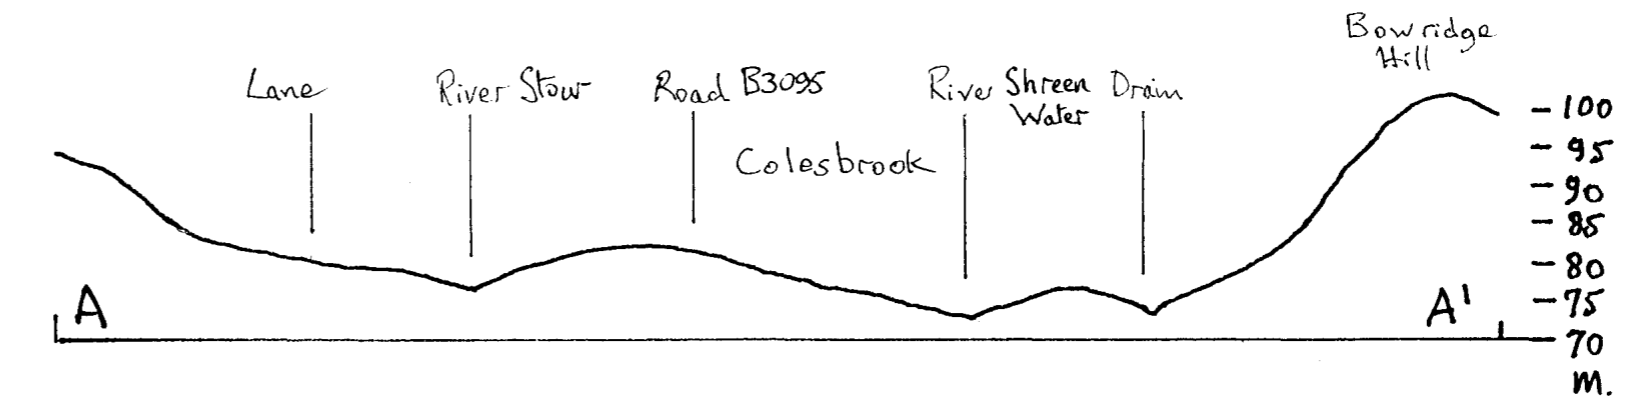

HORIZONTAL  
SCALE 1:12,500  
  
VERTICAL  
SCALE 1:1,000