
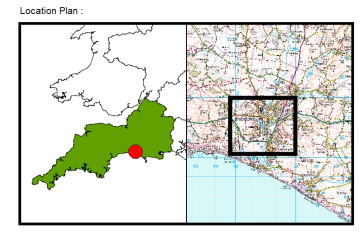


This map is reproduced from Ordnance Survey material with the permission of Ordnance Survey on behalf of the Controller of Her Majesty's Stationery Office © Crown copyright. Unauthorised reproduction infringes Crown copyright and may lead to prosecution or civil proceedings. West Dorset District Council 100024307, (2010)

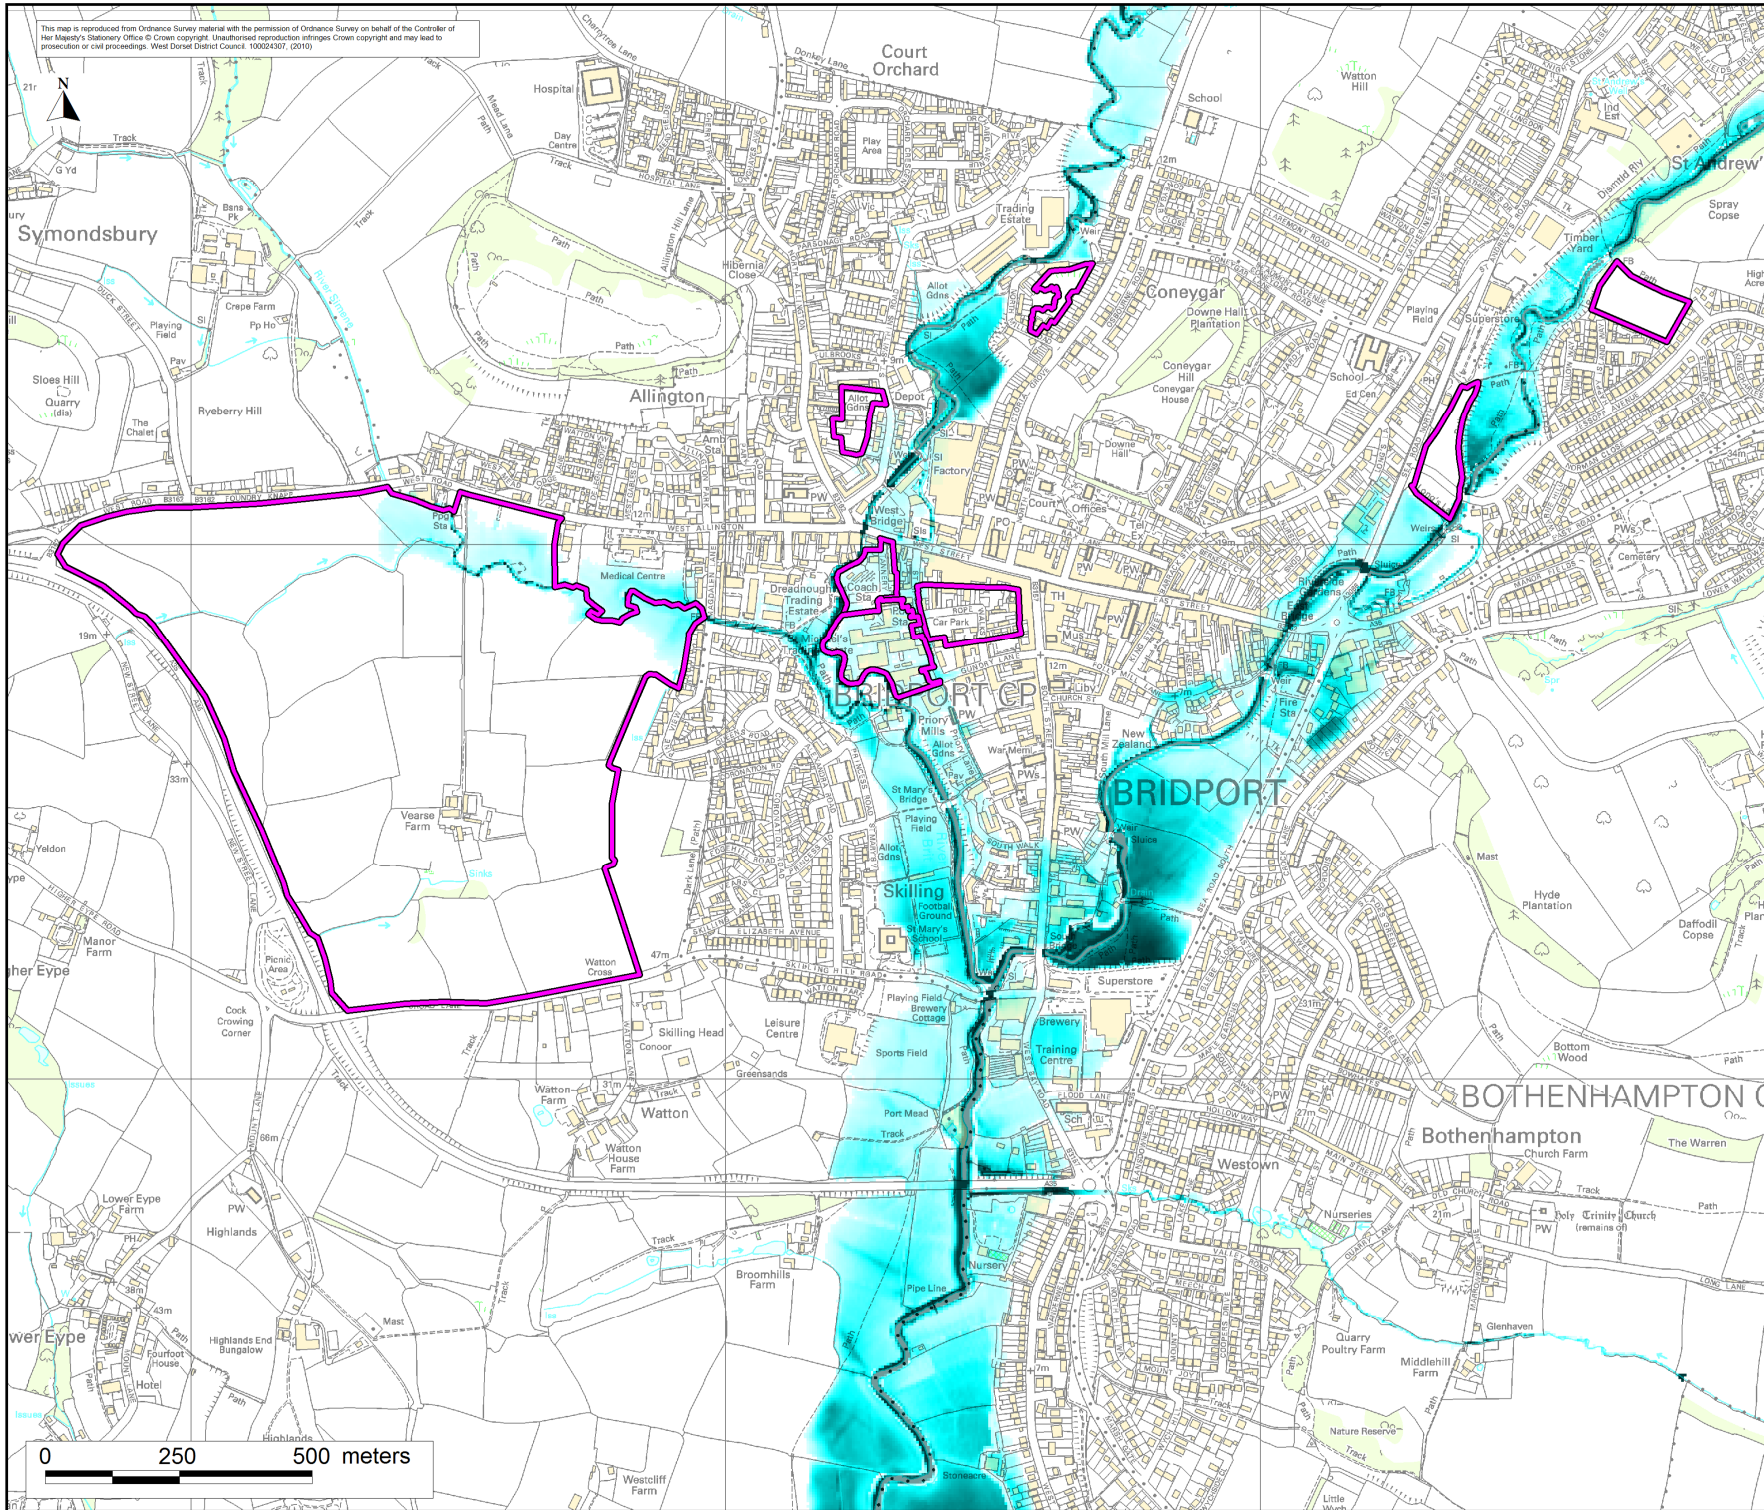

User Note :
 This plan has been produced in accordance with Planning Policy Statement note 25 - development and flood risk. Because the information is indicative rather than specific, local planning authorities will nevertheless need to consult the Environment Agency on individual applications. Users should note that the flood plan extents were mapped at 1:10,000 (or as appropriate to the commission) scale, as appropriate to the level of investigation and are based on information available at the time of survey. Amendments will be required in future to account for information gathered subsequently e.g. changes in hydrological river response or observations following flood events. When in doubt the Environment Agency should be consulted.
Technical Note :
 It should be noted that certain locations not shown may be at risk of flooding from other sources (piped drain systems, water mains etc.) and from other watercourses not shown in this study.
 *Please note, surface water / pluvial flooding has not been mapped.

Legend

Depth (m)

- 0.0 - 0.5
- 0.5 - 1.0
- 1.0 - 1.5
- 1.5 - 2.0
- >2.0

Areas of Potential Development

Rev.	By	Date	Description

Halcrow
 www.halcrow.com

Ash House
 Falcon Road
 Spouton
 Exeter
 EX2 7LB



Stratton House
 58/60 High Street West
 Dorchester
 Dorset
 DT1 1UZ

Project :
WEST DORSET STRATEGIC FLOOD RISK ASSESSMENT LEVEL 2

Drawing :
 0.1% AEP (1 in 1000-year) defended (SFRA Flood Zone 2), depth

Drawn By : T R Gurung	Date : 01 February 2010
Checked By : T Styles	Date : 01 February 2010
Approved By : P S Rayner	Date : 01 February 2010
Drawing No. : Map C7	Revision : - Status : FINAL
Drawing Scale : 1:10,000	Plot Scale : 1:1 @ A3

This map is reproduced from Ordnance Survey material with the permission of Ordnance Survey on behalf of the Controller of Her Majesty's Stationery Office © Crown copyright. Unauthorised reproduction infringes Crown copyright and may lead to prosecution or civil proceedings. West Dorset District Council 100024307, (2010)

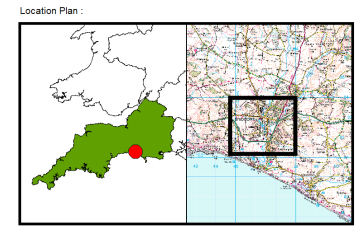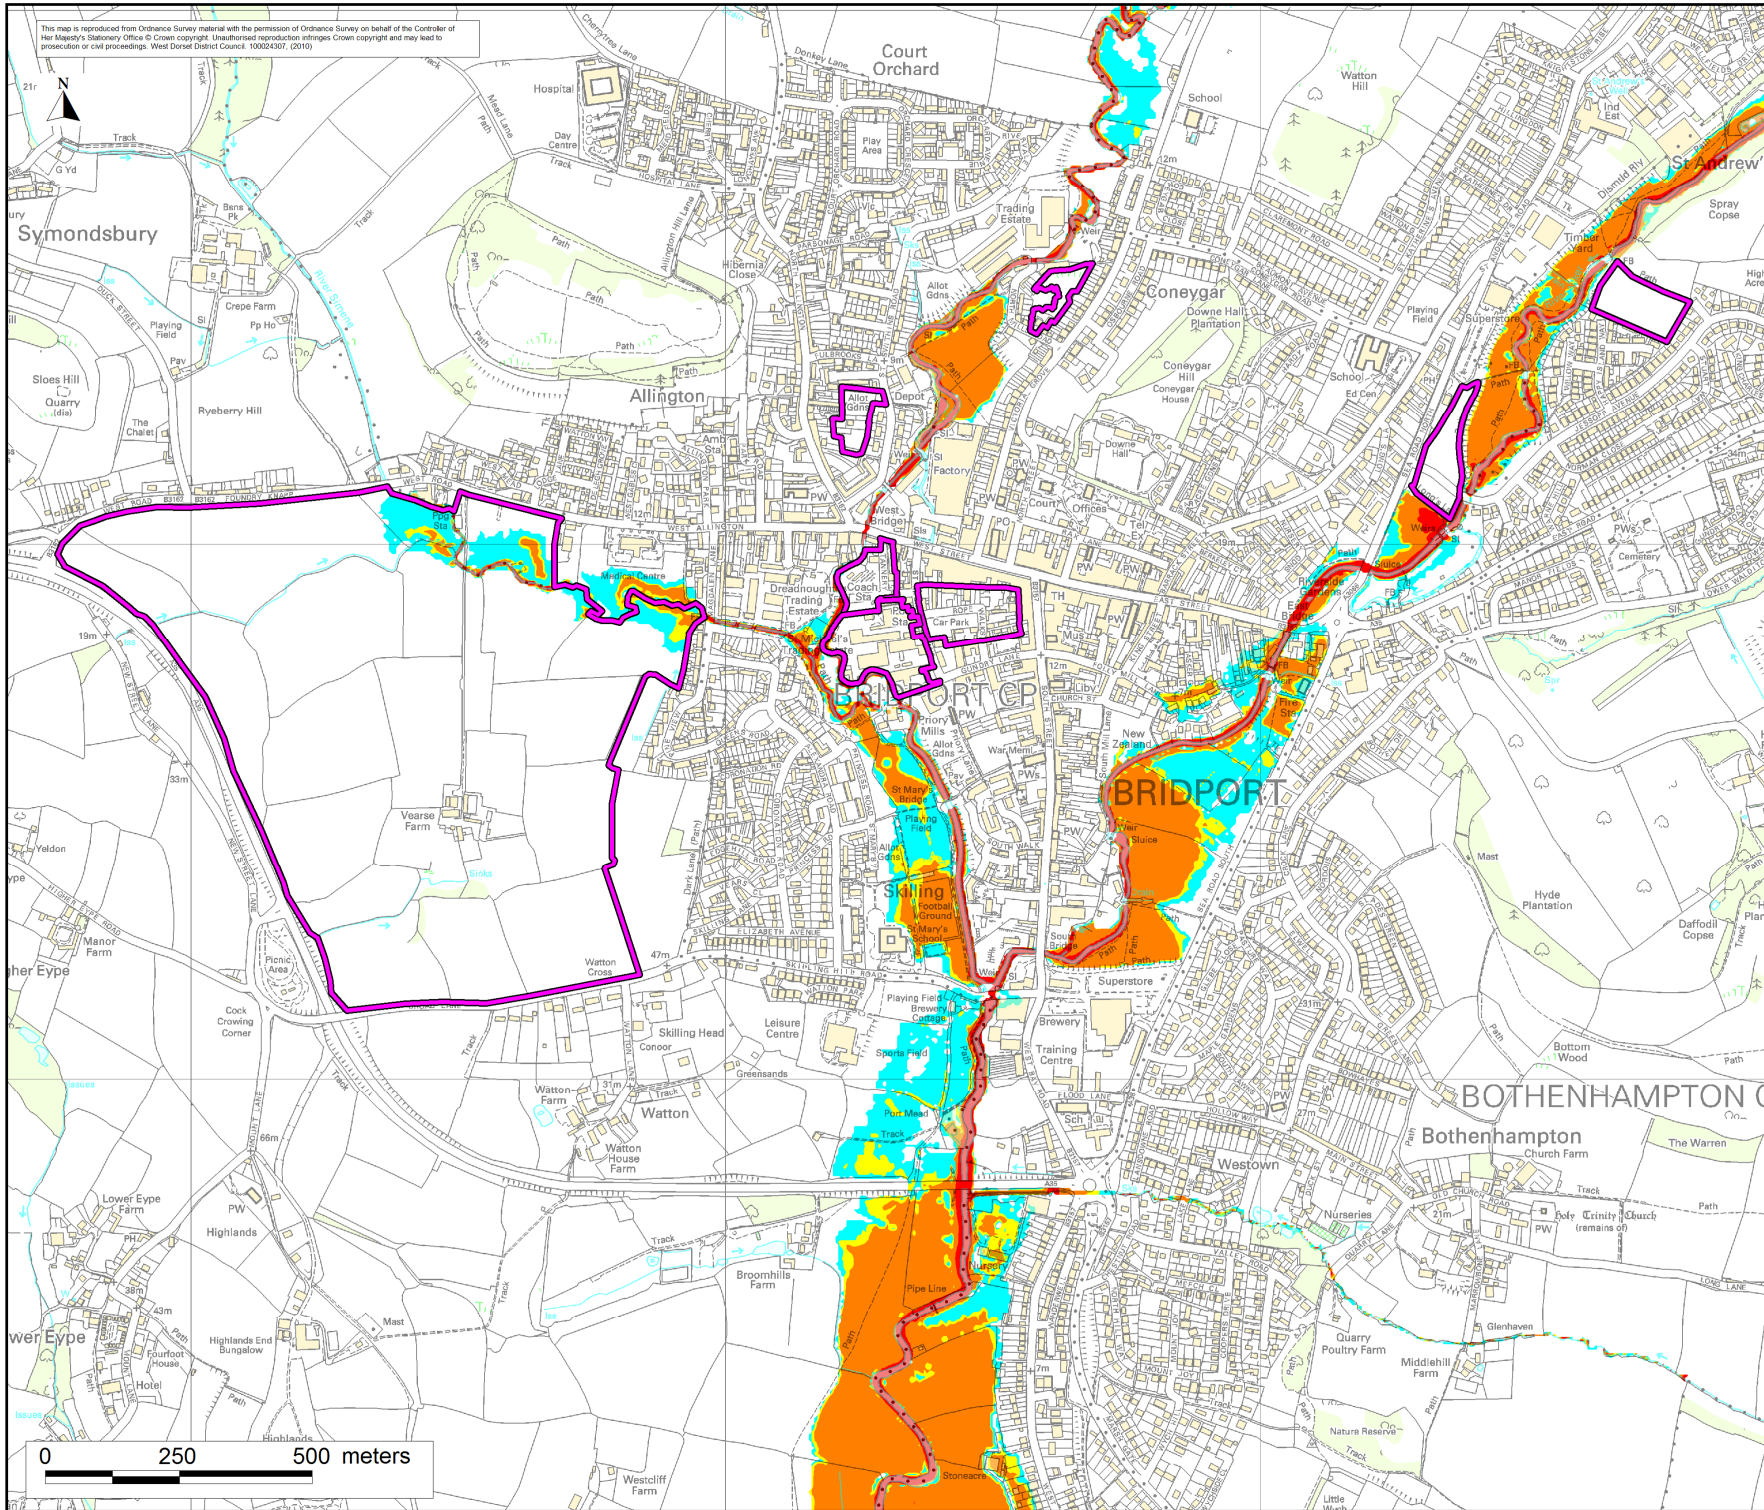

User Note :
 This plan has been produced in accordance with Planning Policy Statement note 25 - development and flood risk. Because the information is indicative rather than specific, local planning authorities will nevertheless need to consult the Environment Agency on individual applications. Users should note that the flood plan extents were mapped at 1:10,000 [or as appropriate to the commission] scale, as appropriate to the level of investigation and are based on information available at the time of survey. Amendments will be required in future to account for information gathered subsequently e.g. changes in hydrological river response or observations following flood events. When in doubt the Environment Agency should be consulted.

Technical Note :
 It should be noted that certain locations not shown may be at risk of flooding from other sources (piped drain systems, water mains etc.) and from other watercourses not shown in this study.
 *Please note, surface water / pluvial flooding has not been mapped.

Legend

Degree of Flood Hazard

	Low	- Caution
	Moderate	- Dangerous for some (i.e. children)
	Significant	- Dangerous for most people
	Extreme	- Dangerous for all

Areas of Potential Development

Rev.	By	Date	Description

Halcrow
 www.halcrow.com

Ash House
 Falcon Road
 Sowton
 Exeter
 EX2 7LB



Stratton House
 58/60 High Street West
 Dorchester
 Dorset
 DT1 1UZ

Project :
WEST DORSET STRATEGIC FLOOD RISK ASSESSMENT LEVEL 2

Drawing :
 1% AEP (climate change) defended (SFRA Flood Zone 3a), hazard

Drawn By : T R Gurung	Date : 01 February 2010
Checked By : T Styles	Date : 01 February 2010
Approved By : P S Rayner	Date : 01 February 2010
Drawing No. : Map C12	Revision : - Status : FINAL
Drawing Scale : 1:10,000	Plot Scale : 1:1 @ A3

This map is reproduced from Ordnance Survey material with the permission of Ordnance Survey on behalf of the Controller of Her Majesty's Stationery Office © Crown copyright. Unauthorised reproduction infringes Crown copyright and may lead to prosecution or civil proceedings. West Dorset District Council 100024307, (2010)

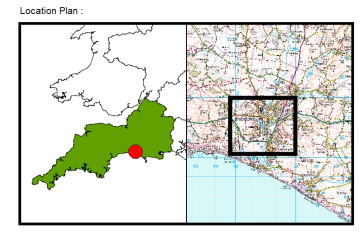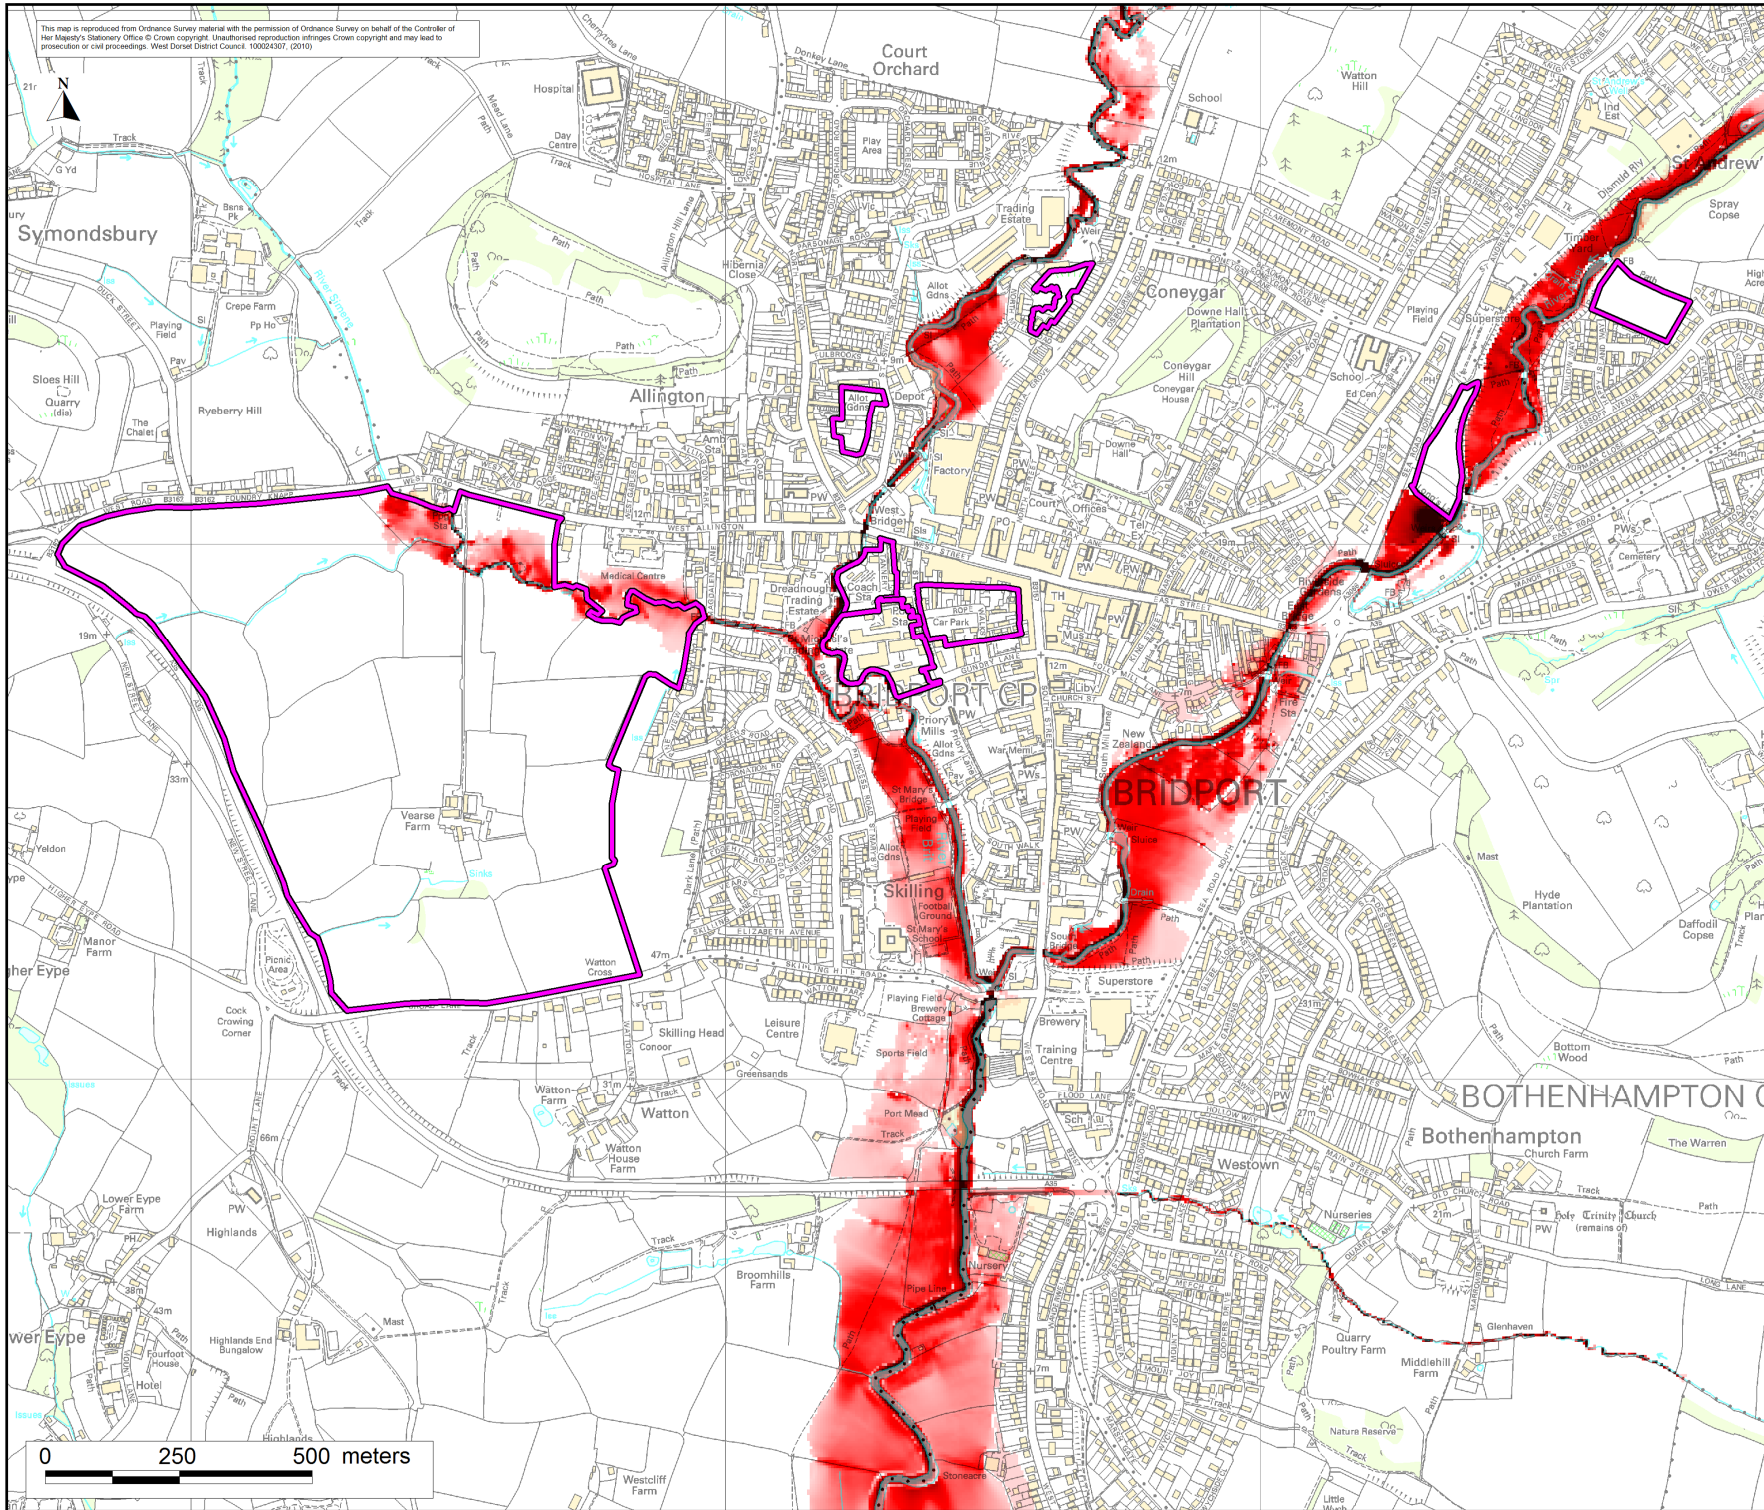

User Note:
 This plan has been produced in accordance with Planning Policy Statement note 25 - development and flood risk. Because the information is indicative rather than specific, local planning authorities will nevertheless need to consult the Environment Agency on individual applications. Users should note that the flood plan extents were mapped at 1:10,000 (or as appropriate to the commission) scale, as appropriate to the level of investigation and are based on information available at the time of survey. Amendments will be required in future to account for information gathered subsequently e.g. changes in hydrological river response or observations following flood events. When in doubt the Environment Agency should be consulted.
Technical Note:
 It should be noted that certain locations not shown may be at risk of flooding from other sources (piped drain systems, water mains etc.) and from other watercourses not shown in this study.
 *Please note, surface water / pluvial flooding has not been mapped.

Legend

Velocity (m/s)

- 0.0 - 0.25
- 0.25 - 0.5
- 0.5 - 1.0
- 1.0 - 1.5
- 1.5 - 2.0
- > 2.0

Areas of Potential Development

Rev.	By	Date	Description

Halcrow
 www.halcrow.com

Ash House
 Falcon Road
 Sowton
 Exeter
 EX2 7LB


Stratton House
 58/60 High Street West
 Dorchester
 Dorset
 DT1 1UZ

Project:
WEST DORSET STRATEGIC FLOOD RISK ASSESSMENT LEVEL 2


Drawing:
 1% AEP (climate change) defended (SFRA Flood Zone 3a), velocity

Drawn By : T R Gurung	Date : 01 February 2010
Checked By : T Styles	Date : 01 February 2010
Approved By : P S Rayner	Date : 01 February 2010
Drawing No. : Map C11	Revision : - Status : FINAL
Drawing Scale : 1:10,000	Plot Scale : 1:1 @ A3

This map is reproduced from Ordnance Survey material with the permission of Ordnance Survey on behalf of the Controller of Her Majesty's Stationery Office © Crown copyright. Unauthorised reproduction infringes Crown copyright and may lead to prosecution or civil proceedings. West Dorset District Council 100024307, (2010)

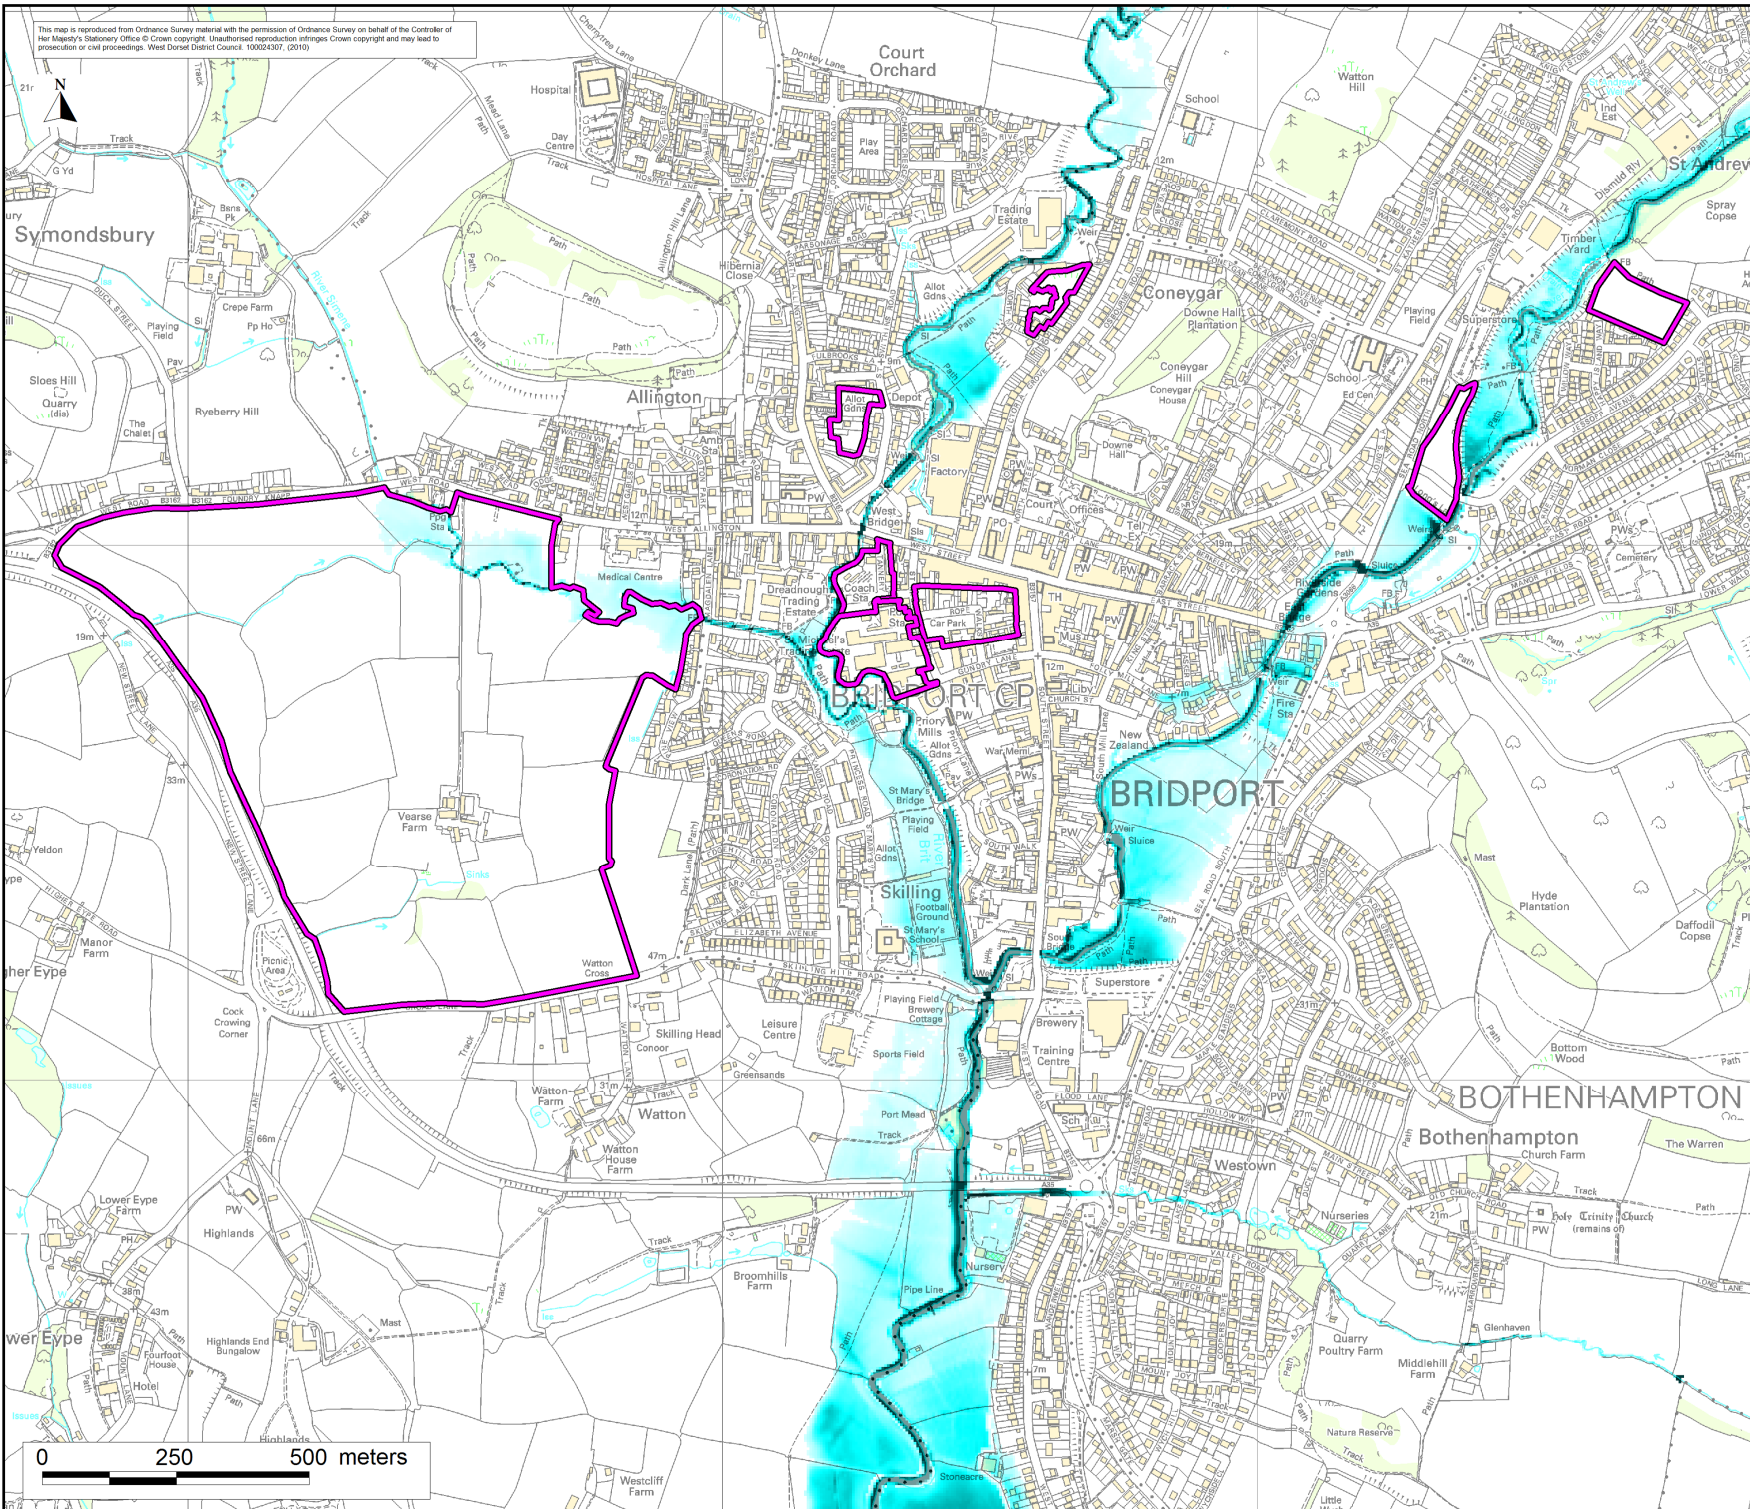

Location Plan :

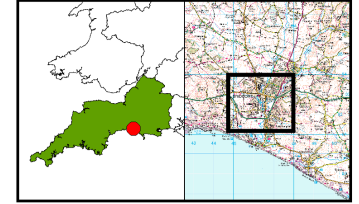

User Note :

This plan has been produced in accordance with Planning Policy Statement note 25 - development and flood risk. Because the information is indicative rather than specific, local planning authorities will nevertheless need to consult the Environment Agency on individual applications. Users should note that the flood plan extents were mapped at 1:10,000 (or, as appropriate to the commission) scale, as appropriate to the level of investigation and are based on information available at the time of survey. Amendments will be required in future to account for information gathered subsequently e.g. changes in hydrological river response or observations following flood events. When in doubt the Environment Agency should be consulted.

Technical Note :

It should be noted that certain locations not shown may be at risk of flooding from other sources (piped drain systems, water mains etc.) and from other watercourses not shown in this study.

*Please note, surface water / pluvial flooding has not been mapped.

Legend

Depth (m)



Areas of Potential Development

Rev.	By	Date	Description

Halcrow
www.halcrow.com

Ash House
Falcon Road
Somerton
Exeter
EX2 7LB



Stratton House
58/60 High Street West
Dorchester
Dorset
DT1 1UZ

Project :

WEST DORSET STRATEGIC FLOOD RISK ASSESSMENT LEVEL 2

Drawing :

1% AEP (climate change) defended (SFRA Flood Zone 3a), depth

Drawing By : T R Gurung Date : 01 February 2010




Checked By : T Styles Date : 01 February 2010

Approved By : P S Rayner Date : 01 February 2010

Drawing No. : Map C10 Revision : - Status : FINAL

Drawing Scale : 1:10,000 Plot Scale : 1:1 @ A3

This map is reproduced from Ordnance Survey material with the permission of Ordnance Survey on behalf of the Controller of Her Majesty's Stationery Office © Crown copyright. Unauthorised reproduction infringes Crown copyright and may lead to prosecution or civil proceedings. West Dorset District Council, 100024307, (2010)

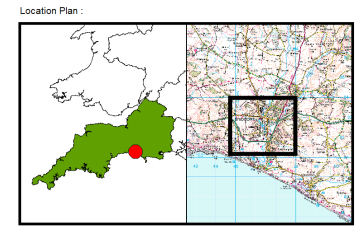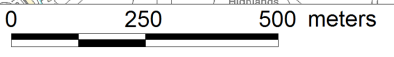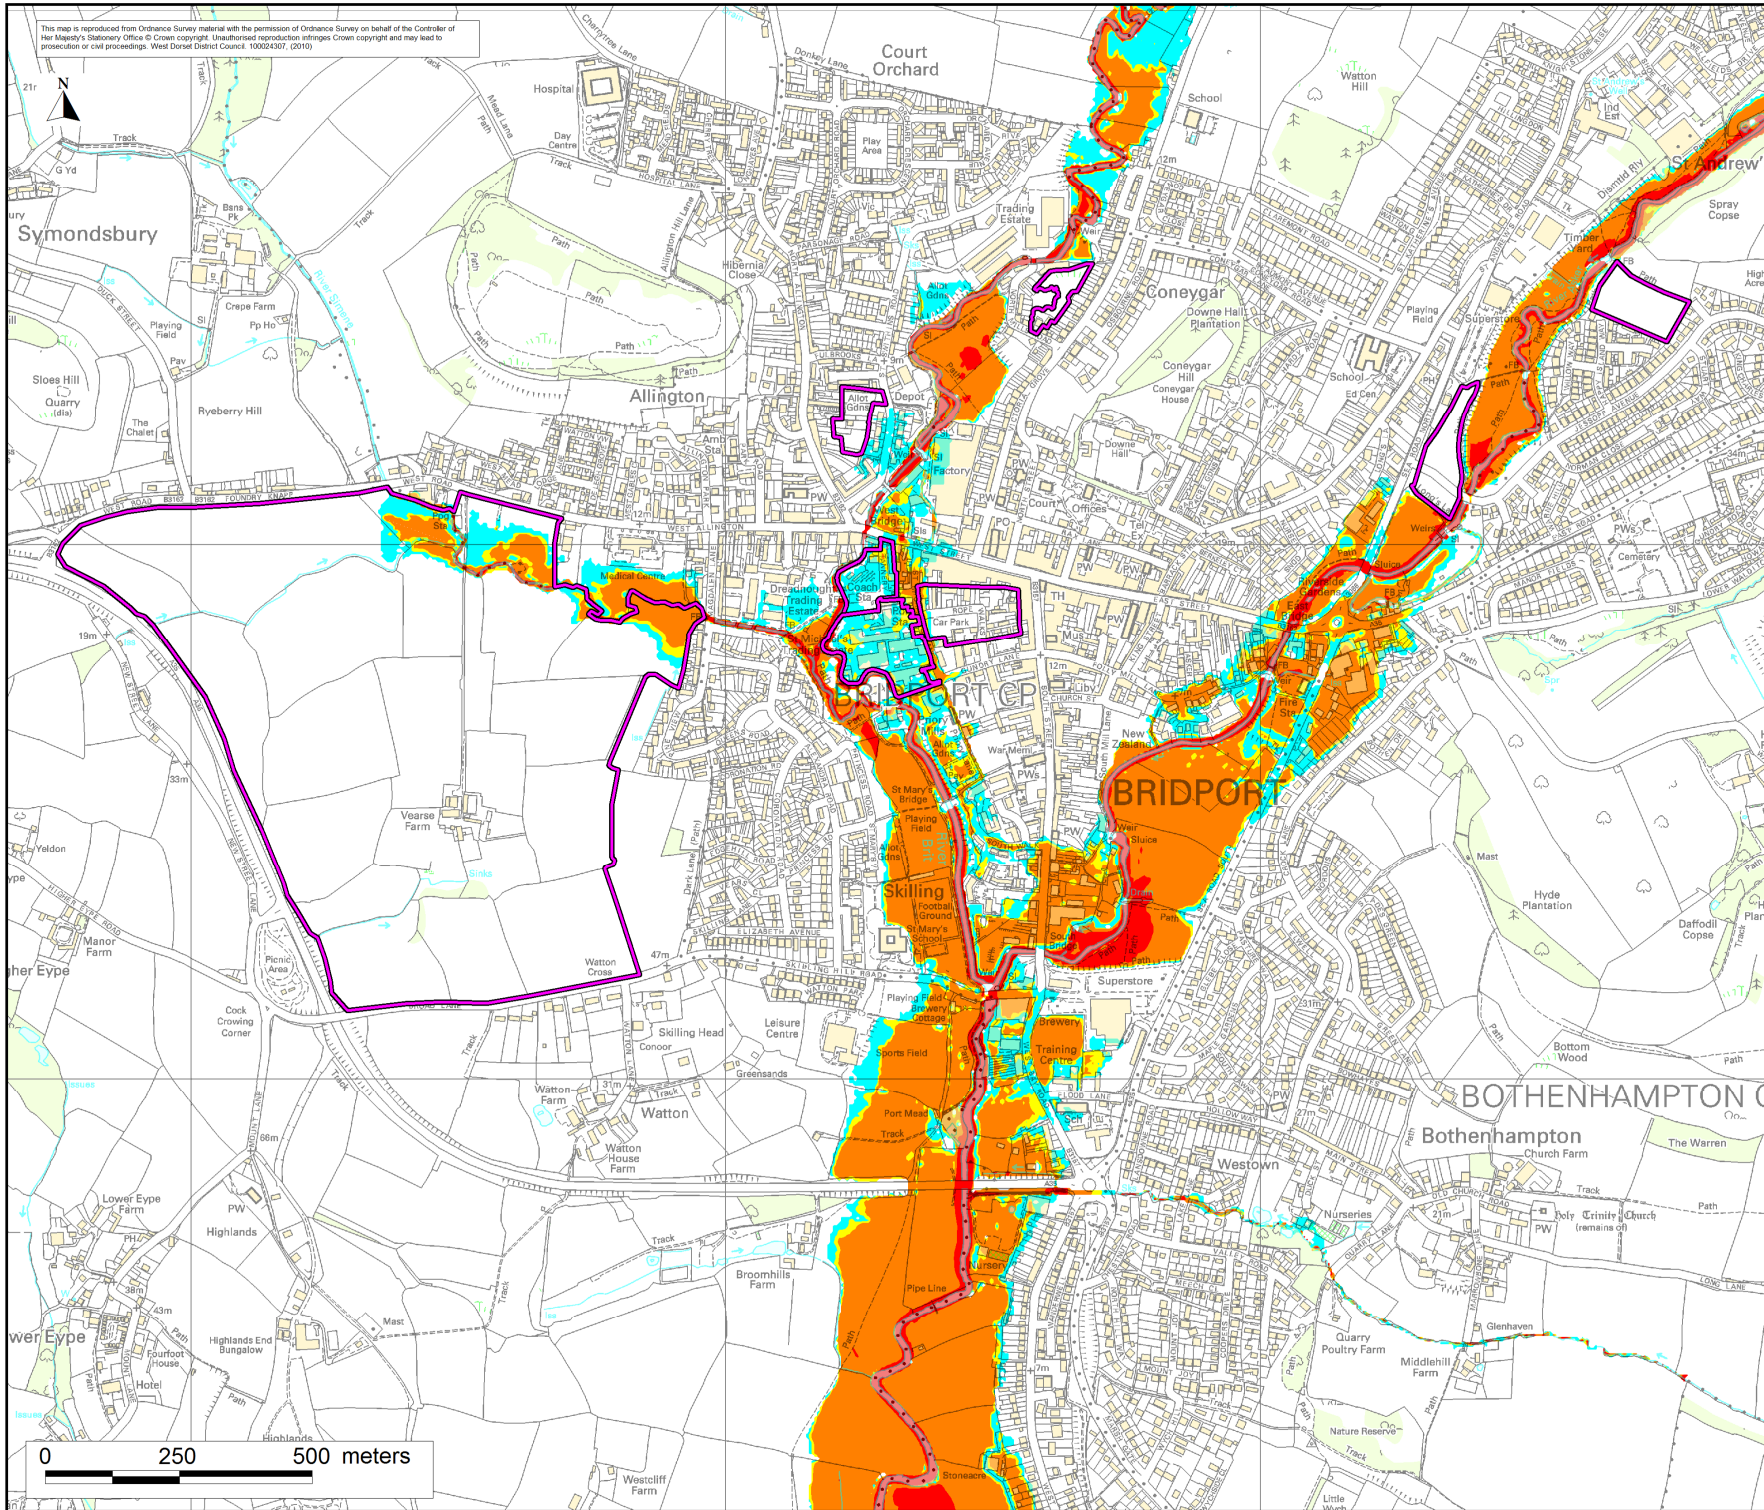

User Note :
 This plan has been produced in accordance with Planning Policy Statement note 25 - development and flood risk. Because the information is indicative rather than specific, local planning authorities will nevertheless need to consult the Environment Agency on individual applications. Users should note that the flood plan extents were mapped at 1:10,000 [or as appropriate to the commission] scale, as appropriate to the level of investigation and are based on information available at the time of survey. Amendments will be required in future to account for information gathered subsequently e.g. changes in hydrological river response or observations following flood events. When in doubt the Environment Agency should be consulted.

Technical Note :
 It should be noted that certain locations not shown may be at risk of flooding from other sources (piped drain systems, water mains etc.) and from other watercourses not shown in this study.
 *Please note, surface water / pluvial flooding has not been mapped.

Legend

Degree of Flood Hazard

	Low	- Caution
	Moderate	- Dangerous for some (i.e. children)
	Significant	- Dangerous for most people
	Extreme	- Dangerous for all

Areas of Potential Development

Rev.	By	Date	Description

Halcrow
 www.halcrow.com

Ash House
 Falcon Road
 Sowton
 Exeter
 EX2 7LB



Stratton House
 58/60 High Street West
 Dorchester
 Dorset
 DT1 1UZ

Project :
WEST DORSET STRATEGIC FLOOD RISK ASSESSMENT LEVEL 2

Drawing :
 0.1% AEP (1 in 1000-year) defended (SFRA Flood Zone 2), hazard

Drawing No. :	Revision :	Status :
Map C9	-	FINAL
Drawing Scale : 1:10,000	Plot Scale : 1:1 @ A3	

This map is reproduced from Ordnance Survey material with the permission of Ordnance Survey on behalf of the Controller of Her Majesty's Stationery Office © Crown copyright. Unauthorised reproduction infringes Crown copyright and may lead to prosecution or civil proceedings. West Dorset District Council 100024307, (2010)

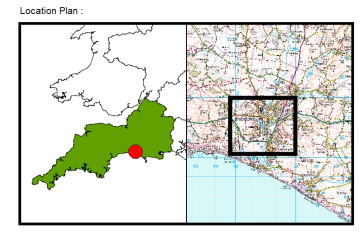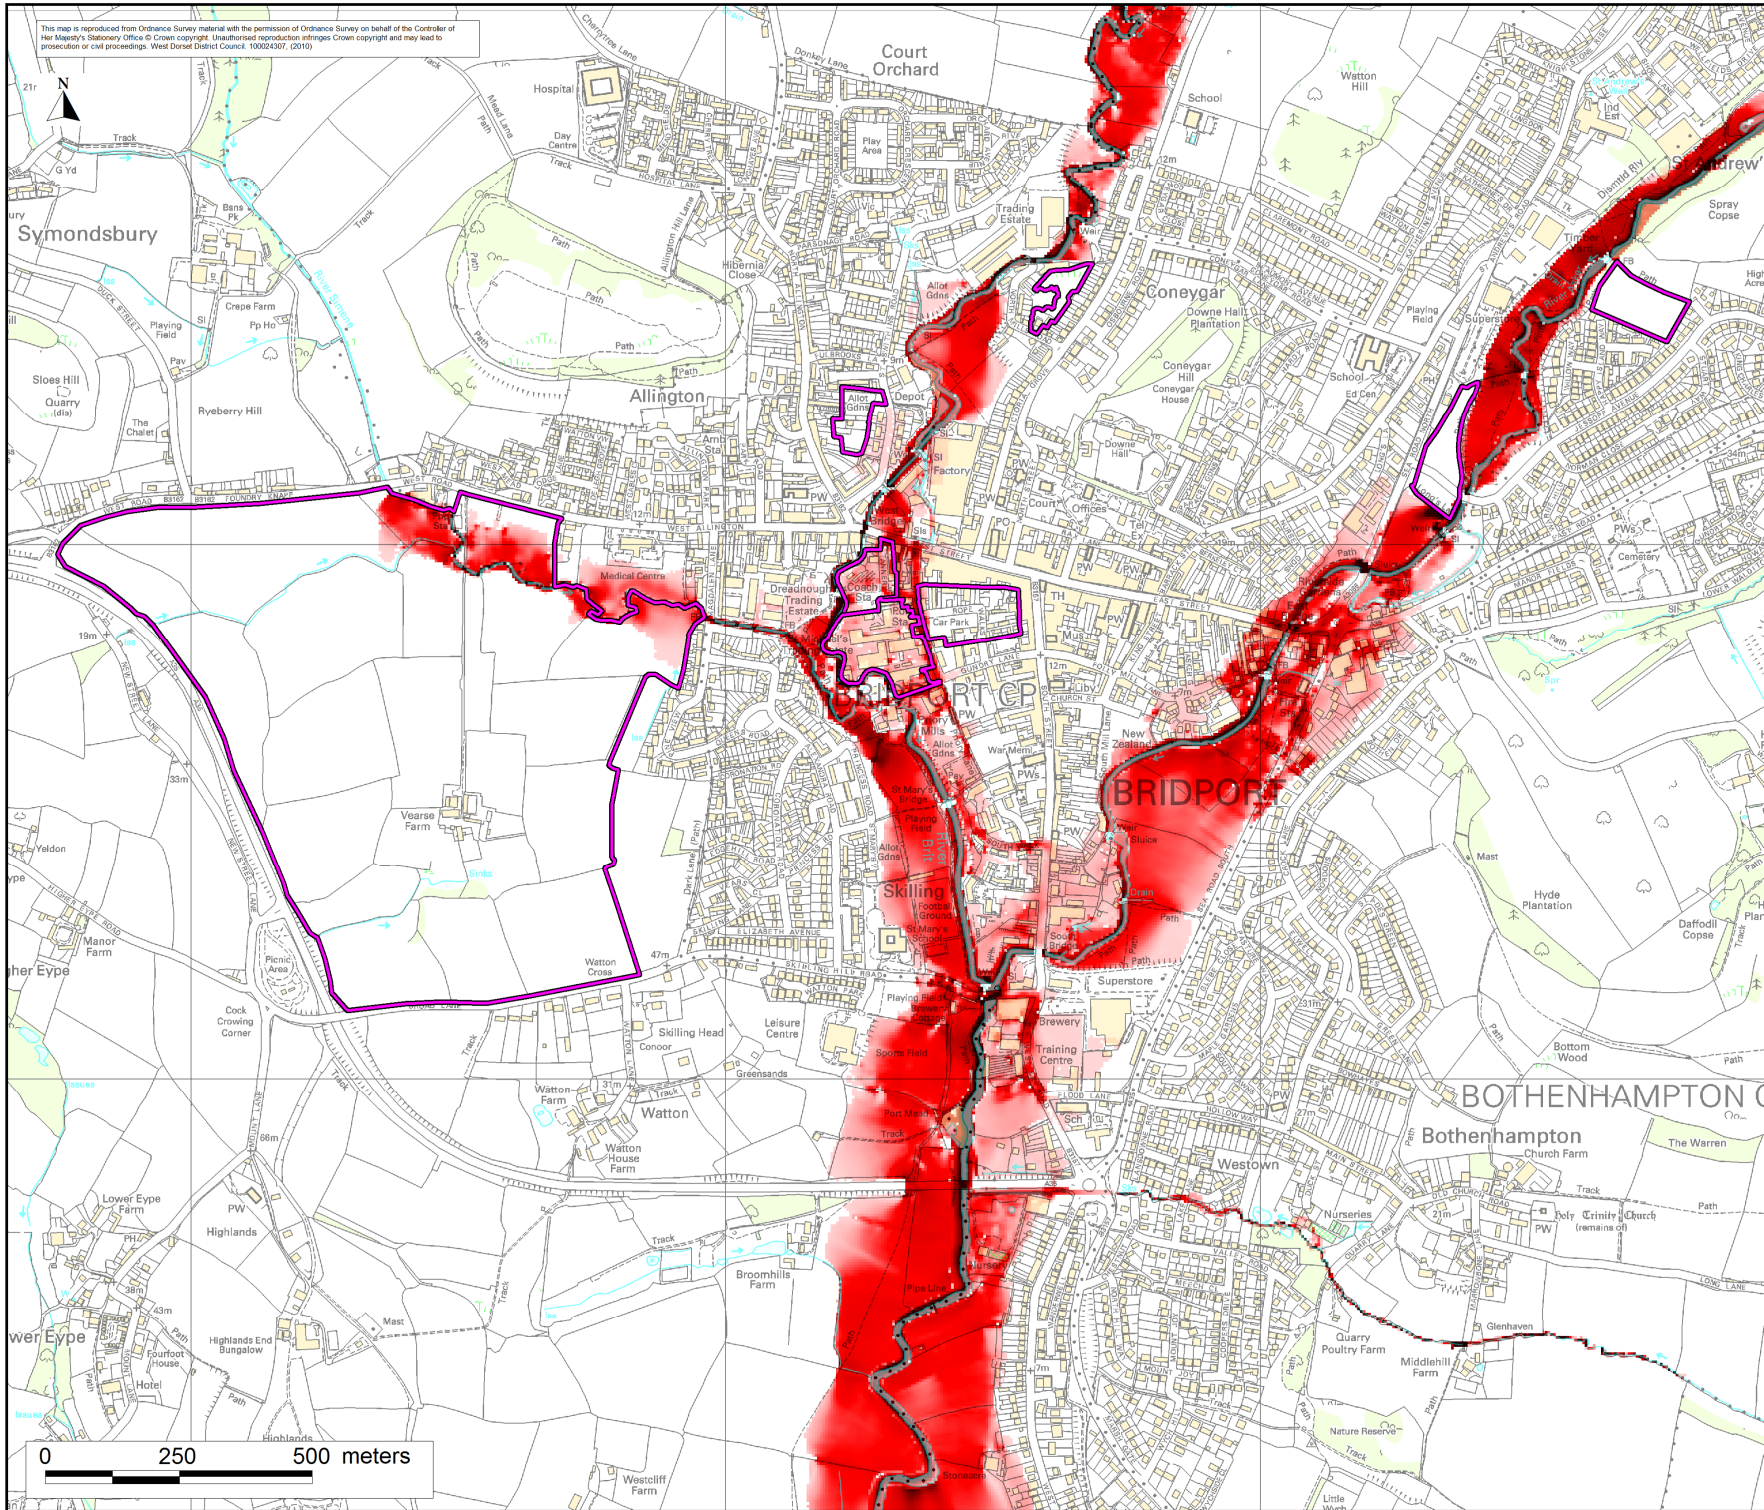

User Note:
 This plan has been produced in accordance with Planning Policy Statement note 25 - development and flood risk. Because the information is indicative rather than specific, local planning authorities will nevertheless need to consult the Environment Agency on individual applications. Users should note that the flood plan extents were mapped at 1:10,000 [or as appropriate to the commission] scale, as appropriate to the level of investigation and are based on information available at the time of survey. Amendments will be required in future to account for information gathered subsequently e.g. changes in hydrological river response or observations following flood events. When in doubt the Environment Agency should be consulted.
Technical Note:
 It should be noted that certain locations not shown may be at risk of flooding from other sources (piped drain systems, water mains etc.) and from other watercourses not shown in this study.
 *Please note, surface water / pluvial flooding has not been mapped.

Legend

Velocity (m/s)

- 0.0 - 0.25
- 0.25 - 0.5
- 0.5 - 1.0
- 1.0 - 1.5
- 1.5 - 2.0
- > 2.0

Areas of Potential Development

Rev.	By	Date	Description

Halcrow
 www.halcrow.com

Ash House
 Falcon Road
 Sowton
 Exeter
 EX2 7LB

Stratton House
 58/60 High Street West
 Dorchester
 Dorset
 DT1 1UZ

Project:
WEST DORSET STRATEGIC FLOOD RISK ASSESSMENT LEVEL 2

Drawing:
 0.1% AEP (1 in 1000-year) defended
 (SFRA Flood Zone 2), velocity

Drawn By : T R Gurung	Date : 01 February 2010
Checked By : T Styles	Date : 01 February 2010
Approved By : P S Rayner	Date : 01 February 2010
Drawing No. : Map C8	Revision : - Status : FINAL
Drawing Scale : 1:10,000	Plot Scale : 1:1 @ A3