


1 Broughton Park
Old Lane North
Broughton
Skipton
North Yorkshire
BD23 3FD
+44 (0)1756 799 919
info@jbaconsulting.com

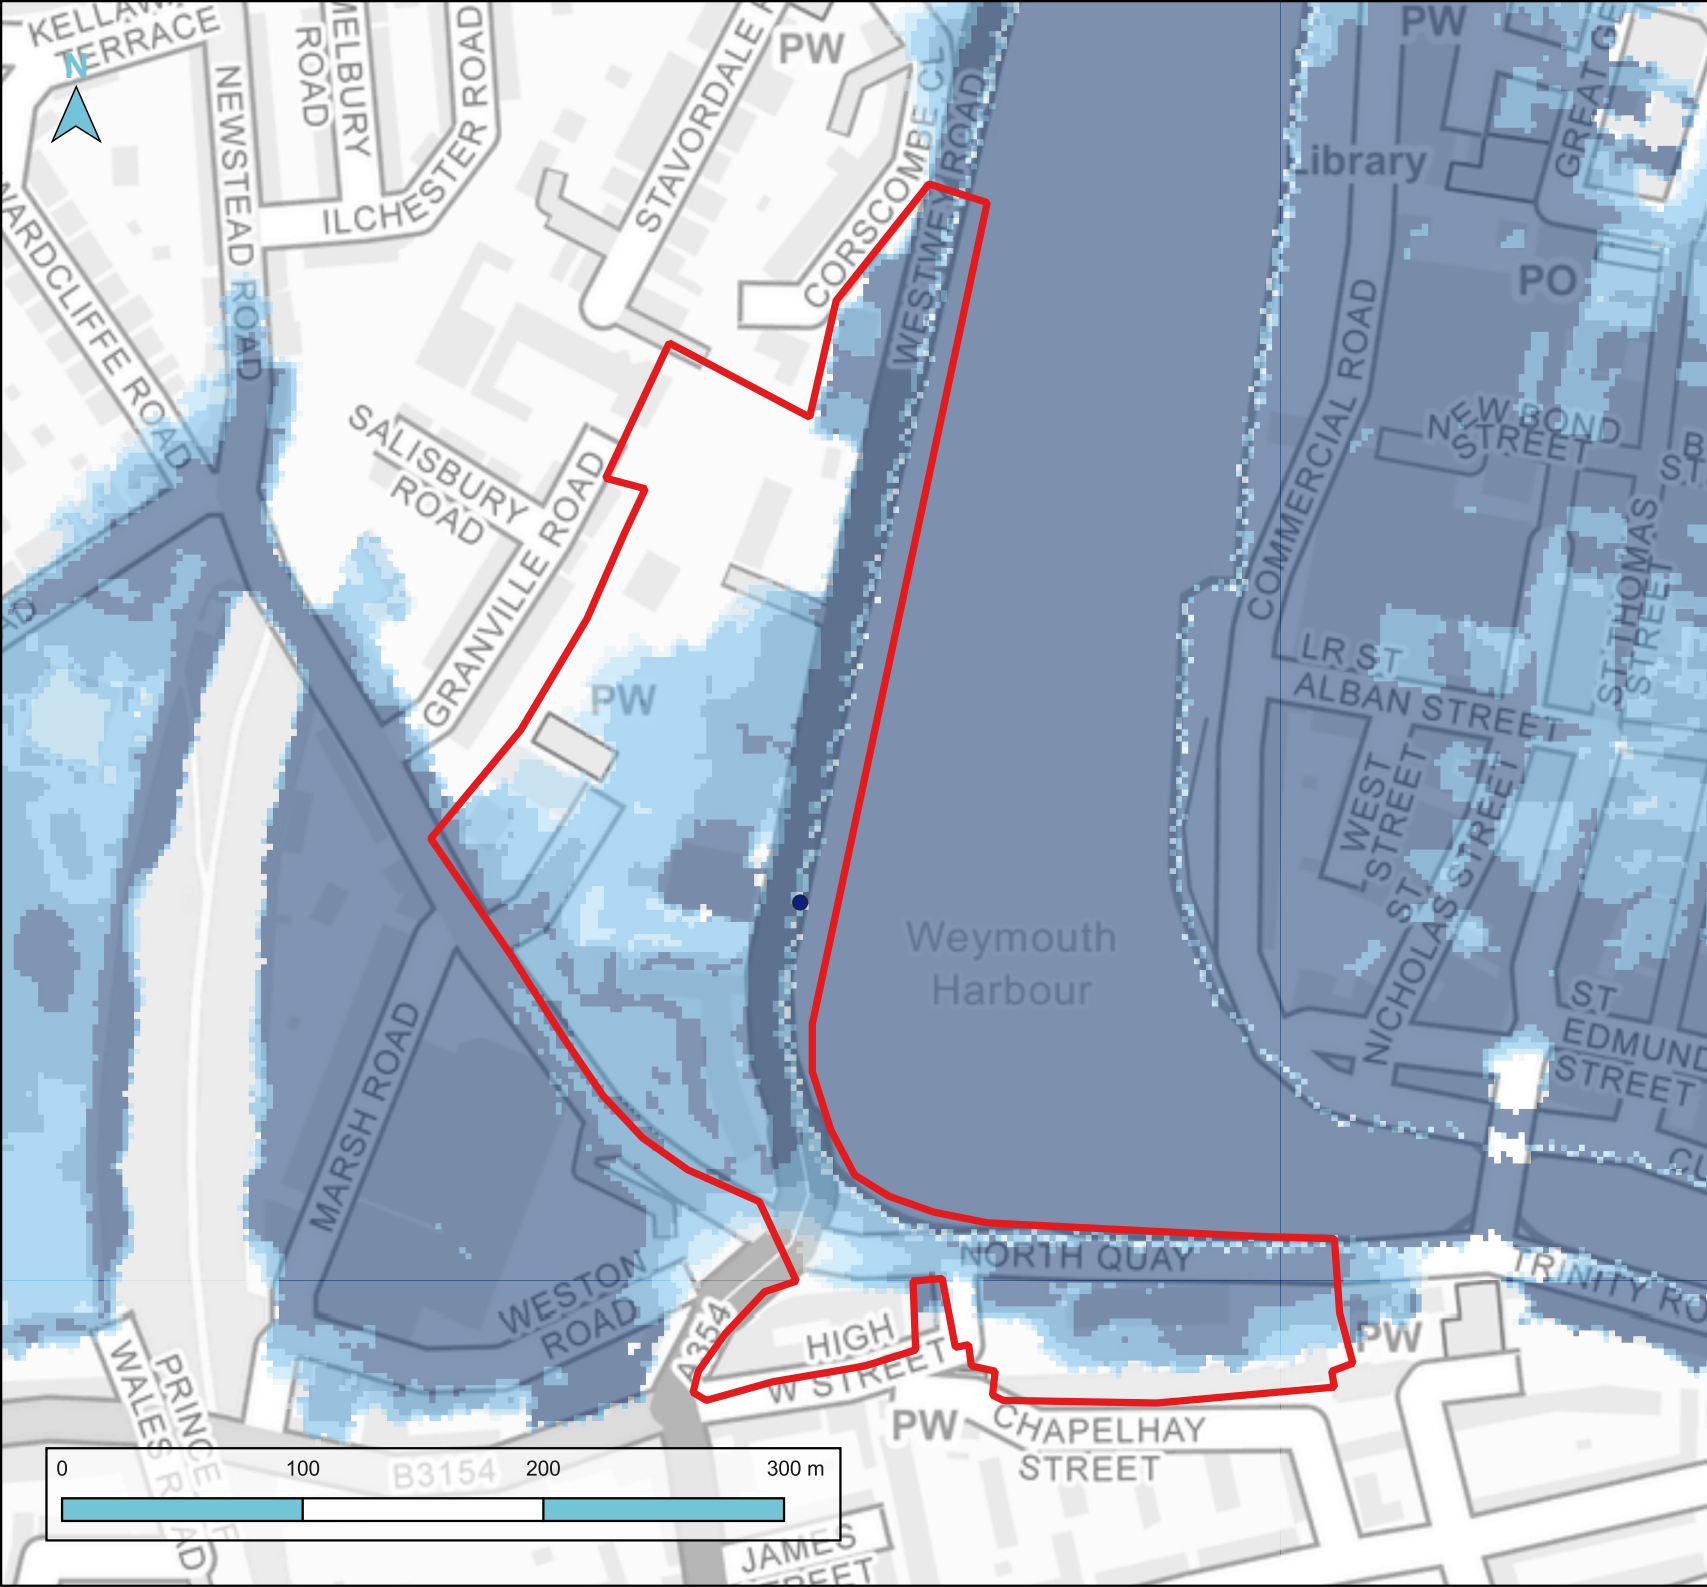

**Weymouth Level 2 Strategic
Flood Risk Assessment
Westway Road Breach 3.3%
AEP tidal + Upper End CC
uplift (depth)**

Legend

- Breach location
 - Westway Road
 - WEY7
- Depth (m)
 - <0.1
 - 0.1 to 0.3
 - 0.3 to 0.6
 - 0.6 to 0.9
 - >0.9

Drawn By: FN **Date:** 07/12/2022
Checked By: EH **Date:** 07/12/2022
Approved By: EH **Date:** 07/12/2022
Revision: P01

Contains OS data © Crown copyright and database right (2022)

